

DUCT HANGERS, SUPPORTS & G.I.SHEET DETAIL

**LEGENDS:-**

SYMBOLS	DESCRIPTION
	FRESH AIR FAN
	EXHAUST FAN
	FRESH AIR DUCT
	EXHAUST AIR DUCT
	JET FAN
	FRESH AIR LOUVERS

PRELIMINARY <input checked="" type="checkbox"/>	APPROVED <input type="checkbox"/>	SIGN DATE
---	-----------------------------------	-----------

REV	DATE	REMARKS	DRN	APRD
R7	1.12.14	Revised as per architecture layout	Manisha	
R6	25.10.14	Revised as per architecture layout	Manisha	
R5	23.08.14	Revised as per architecture layout	Manisha	
R4	23.08.14	Revised as per architecture layout	Manisha	
R3	23.08.14	Revised as per architecture layout	Manisha	
R2	3.04.14	Revised as per architecture layout	Manisha	
R1	3.04.14	Revised as per architecture layout	Manisha	



**PROJECT:** PROPOSED HVAC WORK AT AIROLI AUDITORIUM NAVI MUMBAI

**CLIENT:** NMMC

**ARCHITECT:** THE FIRM

**TITLE:** HVAC DUCTING LAYOUT AT 1st BASEMENT FLOOR

**SAINI ENGINEERING & CONSULTANCY**

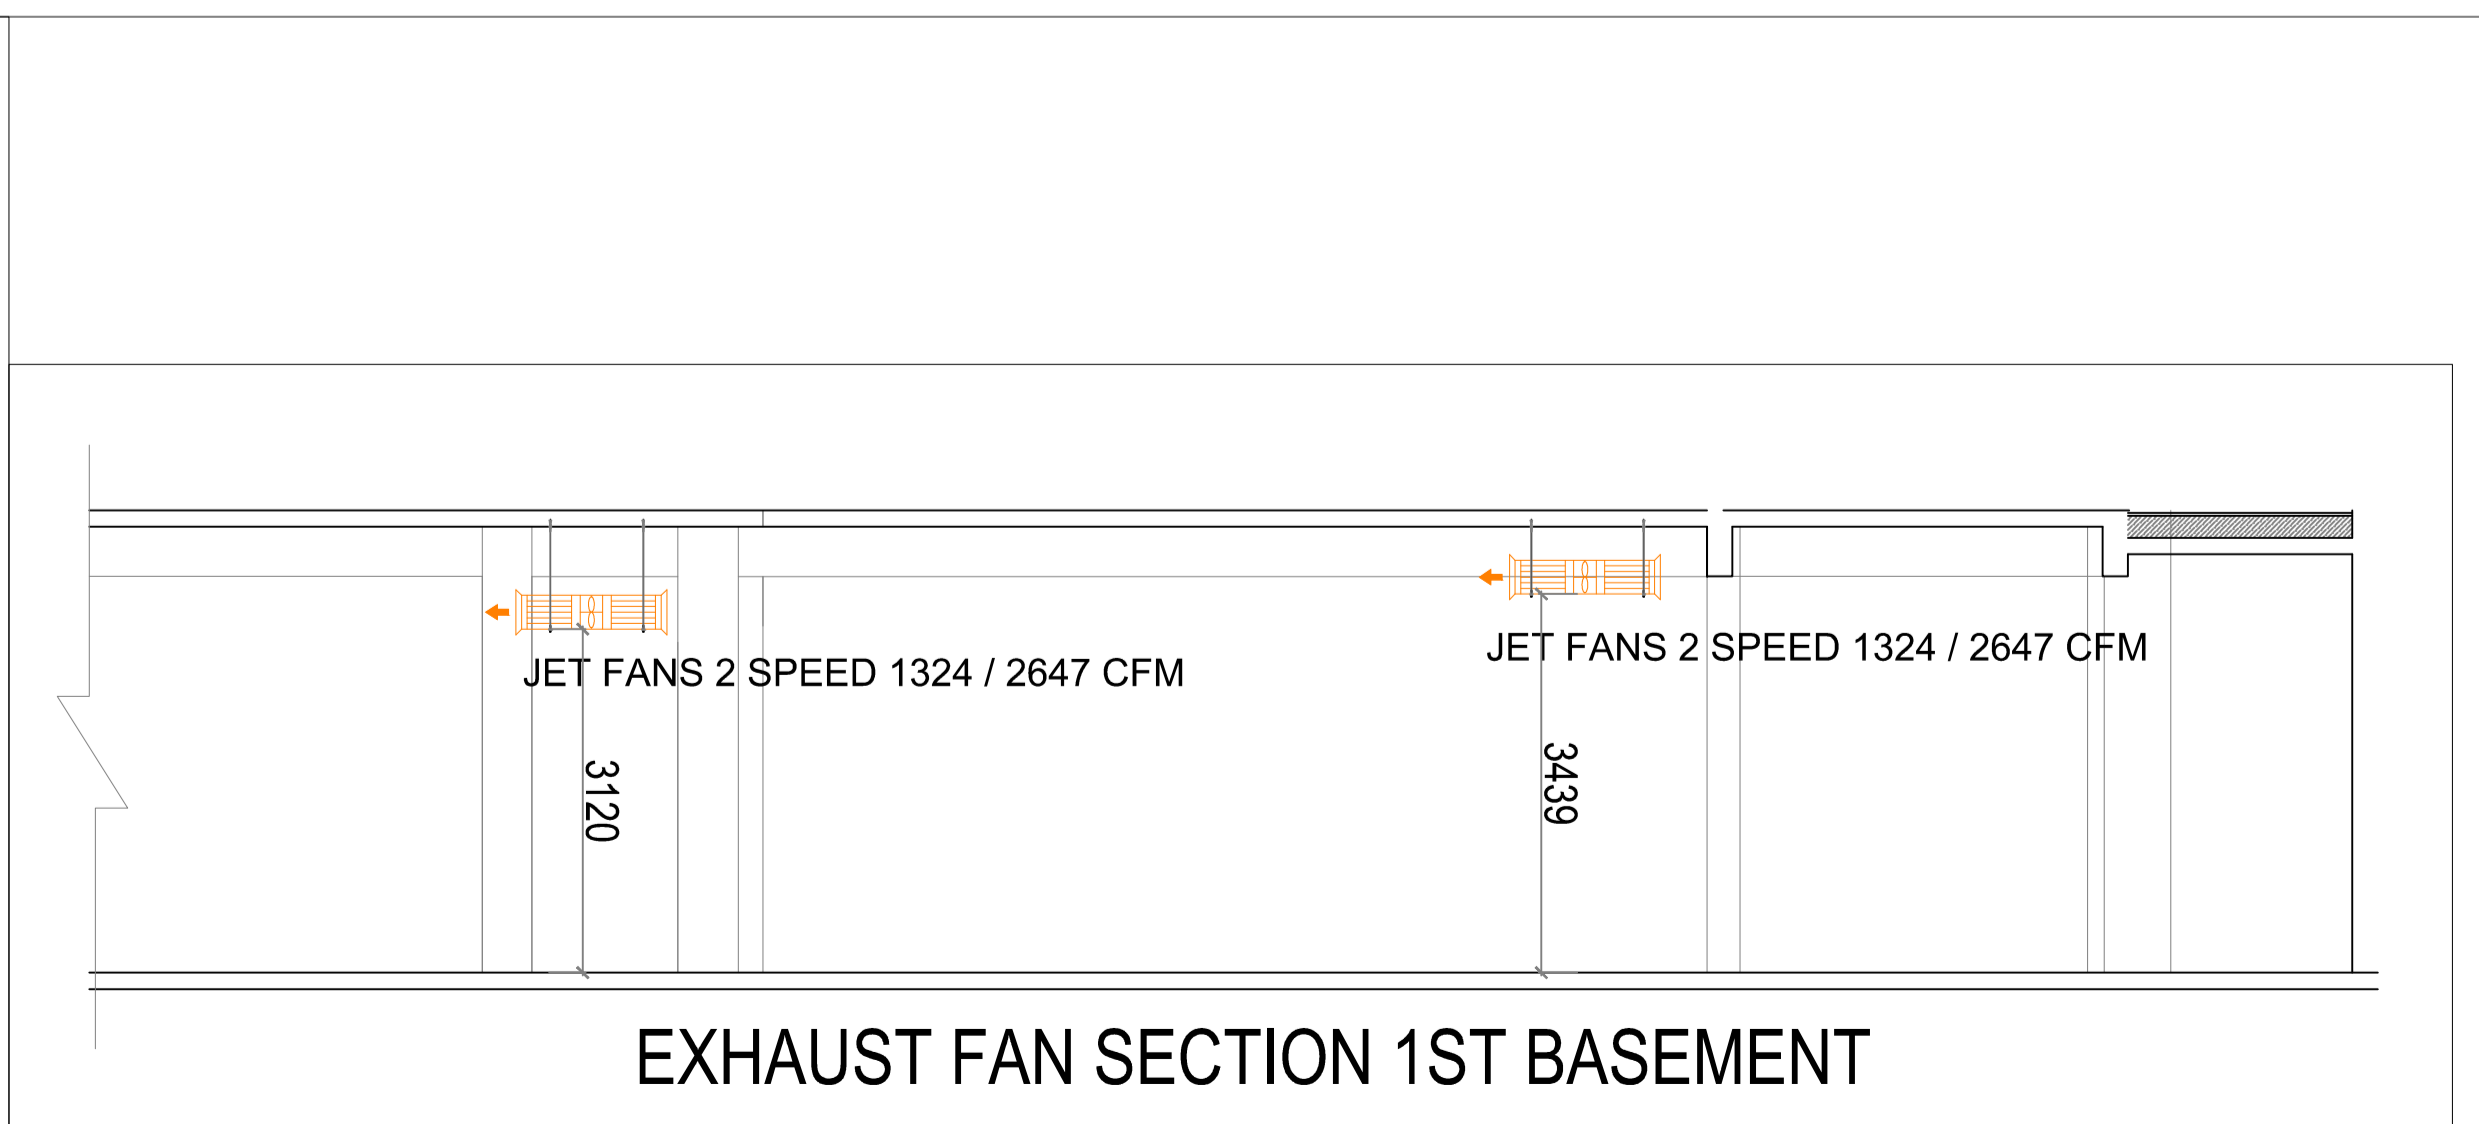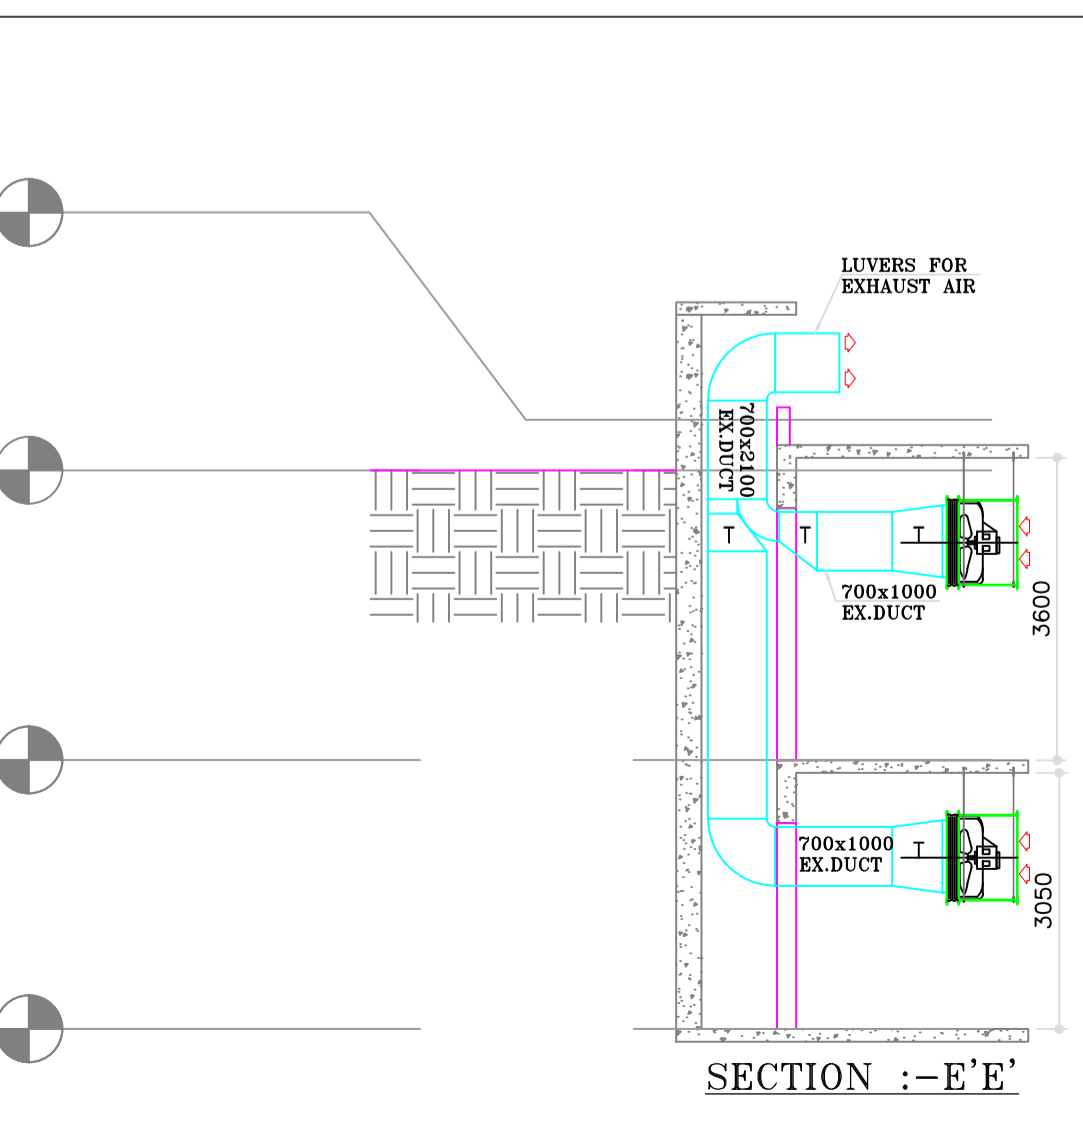

DRN	MANISHA	SCALE	DWG NO	R0.
APRD	J.GUPTA	1:100	SEAC/HVAC/DWG-09	R7
DATE	11/12/2013	PAPER:A1		