
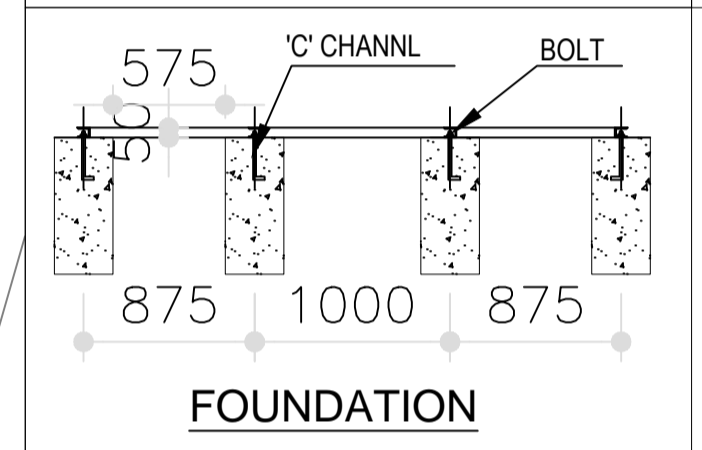
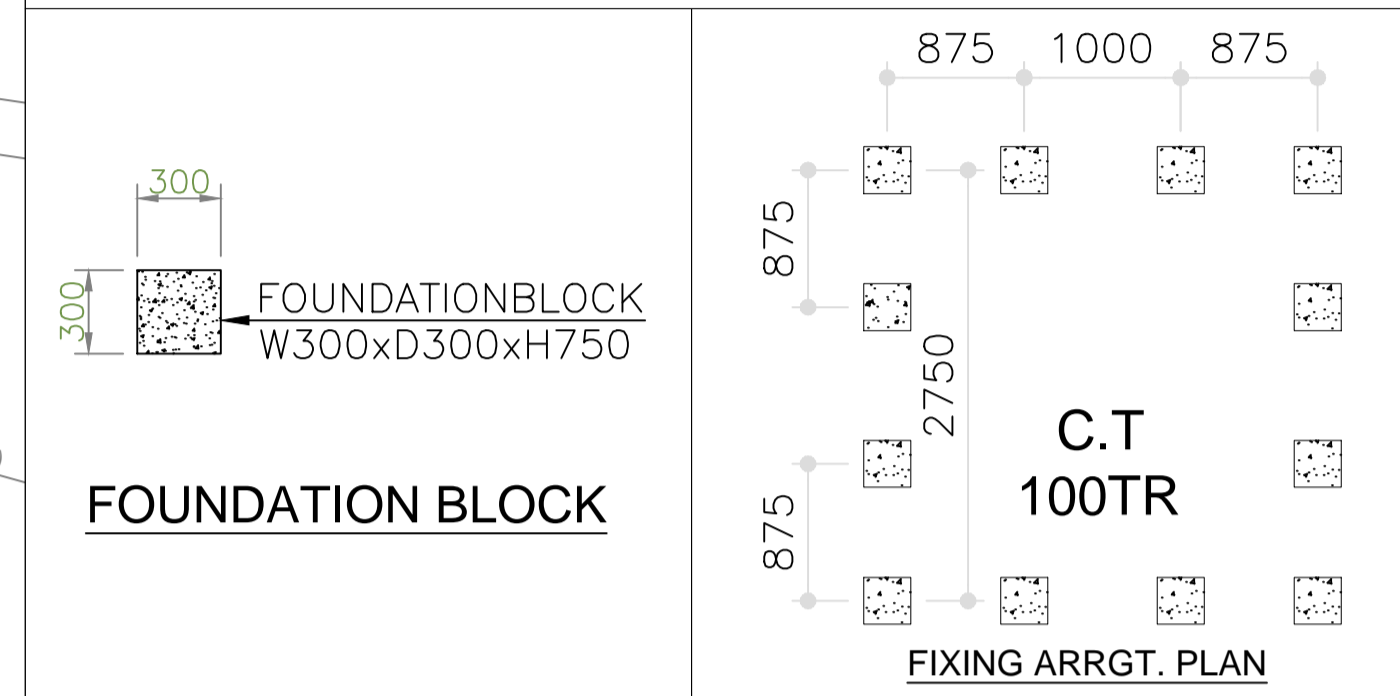


TERRACE PLAN  
SCALE - 1:200

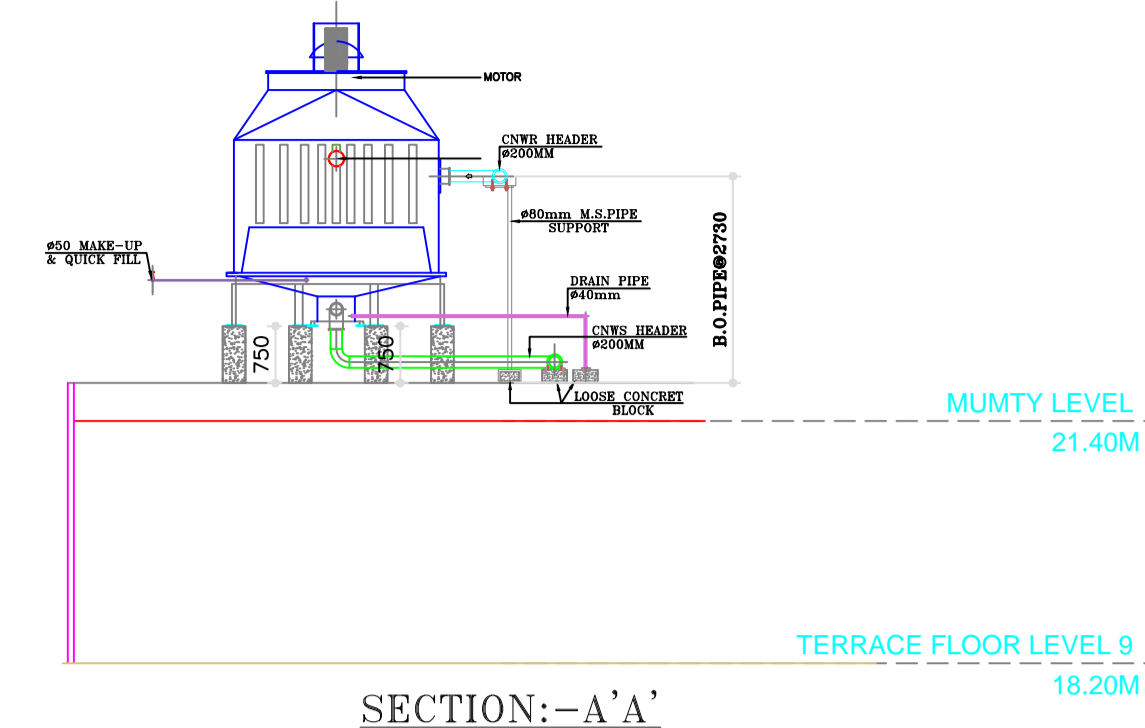

PRELIMINARY	<input checked="" type="checkbox"/>	APPROVED	<input type="checkbox"/>	SIGN	DATE
R7	1.11.14	Revised as per architecture layout	Manisha		
R6	25.10.14	Revised as per architecture layout	Manisha		
R5	23.08.14	Revised as per architecture layout	Manisha		
R4	23.08.14	Revised as per architecture layout	Manisha		
R3	23.08.14	Revised as per architecture layout	Manisha		
R2	3.04.14	Revised as per architecture layout	Manisha		
R1	3.04.14	Revised as per architecture layout	Manisha		
REV	DATE	REMARKS	DRN	APRD	

PROJECT: PROPOSED HVAC WORK AT AIROLI AUDITORIUM NAVI MUMBAI

CLIENT: NMCM

ARCHITECT: THE FIRM

TITLE: TERRACE FLOOR AT COOLING TOWER LOCATION

SAINI ENGINEERING & CONSULTANCY

DRN	MANISHA	SCALE	DWG NO	REV.
APRD	J.GUPTA	1:100	SEAC/HVAC/DWG-07	R7
DATE	10.09.14	PAPER:A1		